


P:\1100-4199\4155\01150-District of Sechelt\Production_Dwg\415501-PLR-PLR-Submittal.dwg
 Saved: 2022/05/26 5:12 PM
 Paper Size = ANSI D
 At Full Size, this border measures 20 mm x 80 mm



PLAN
Scale 1:1000

MUNICIPAL REF. NO. 3320-20 2016-17

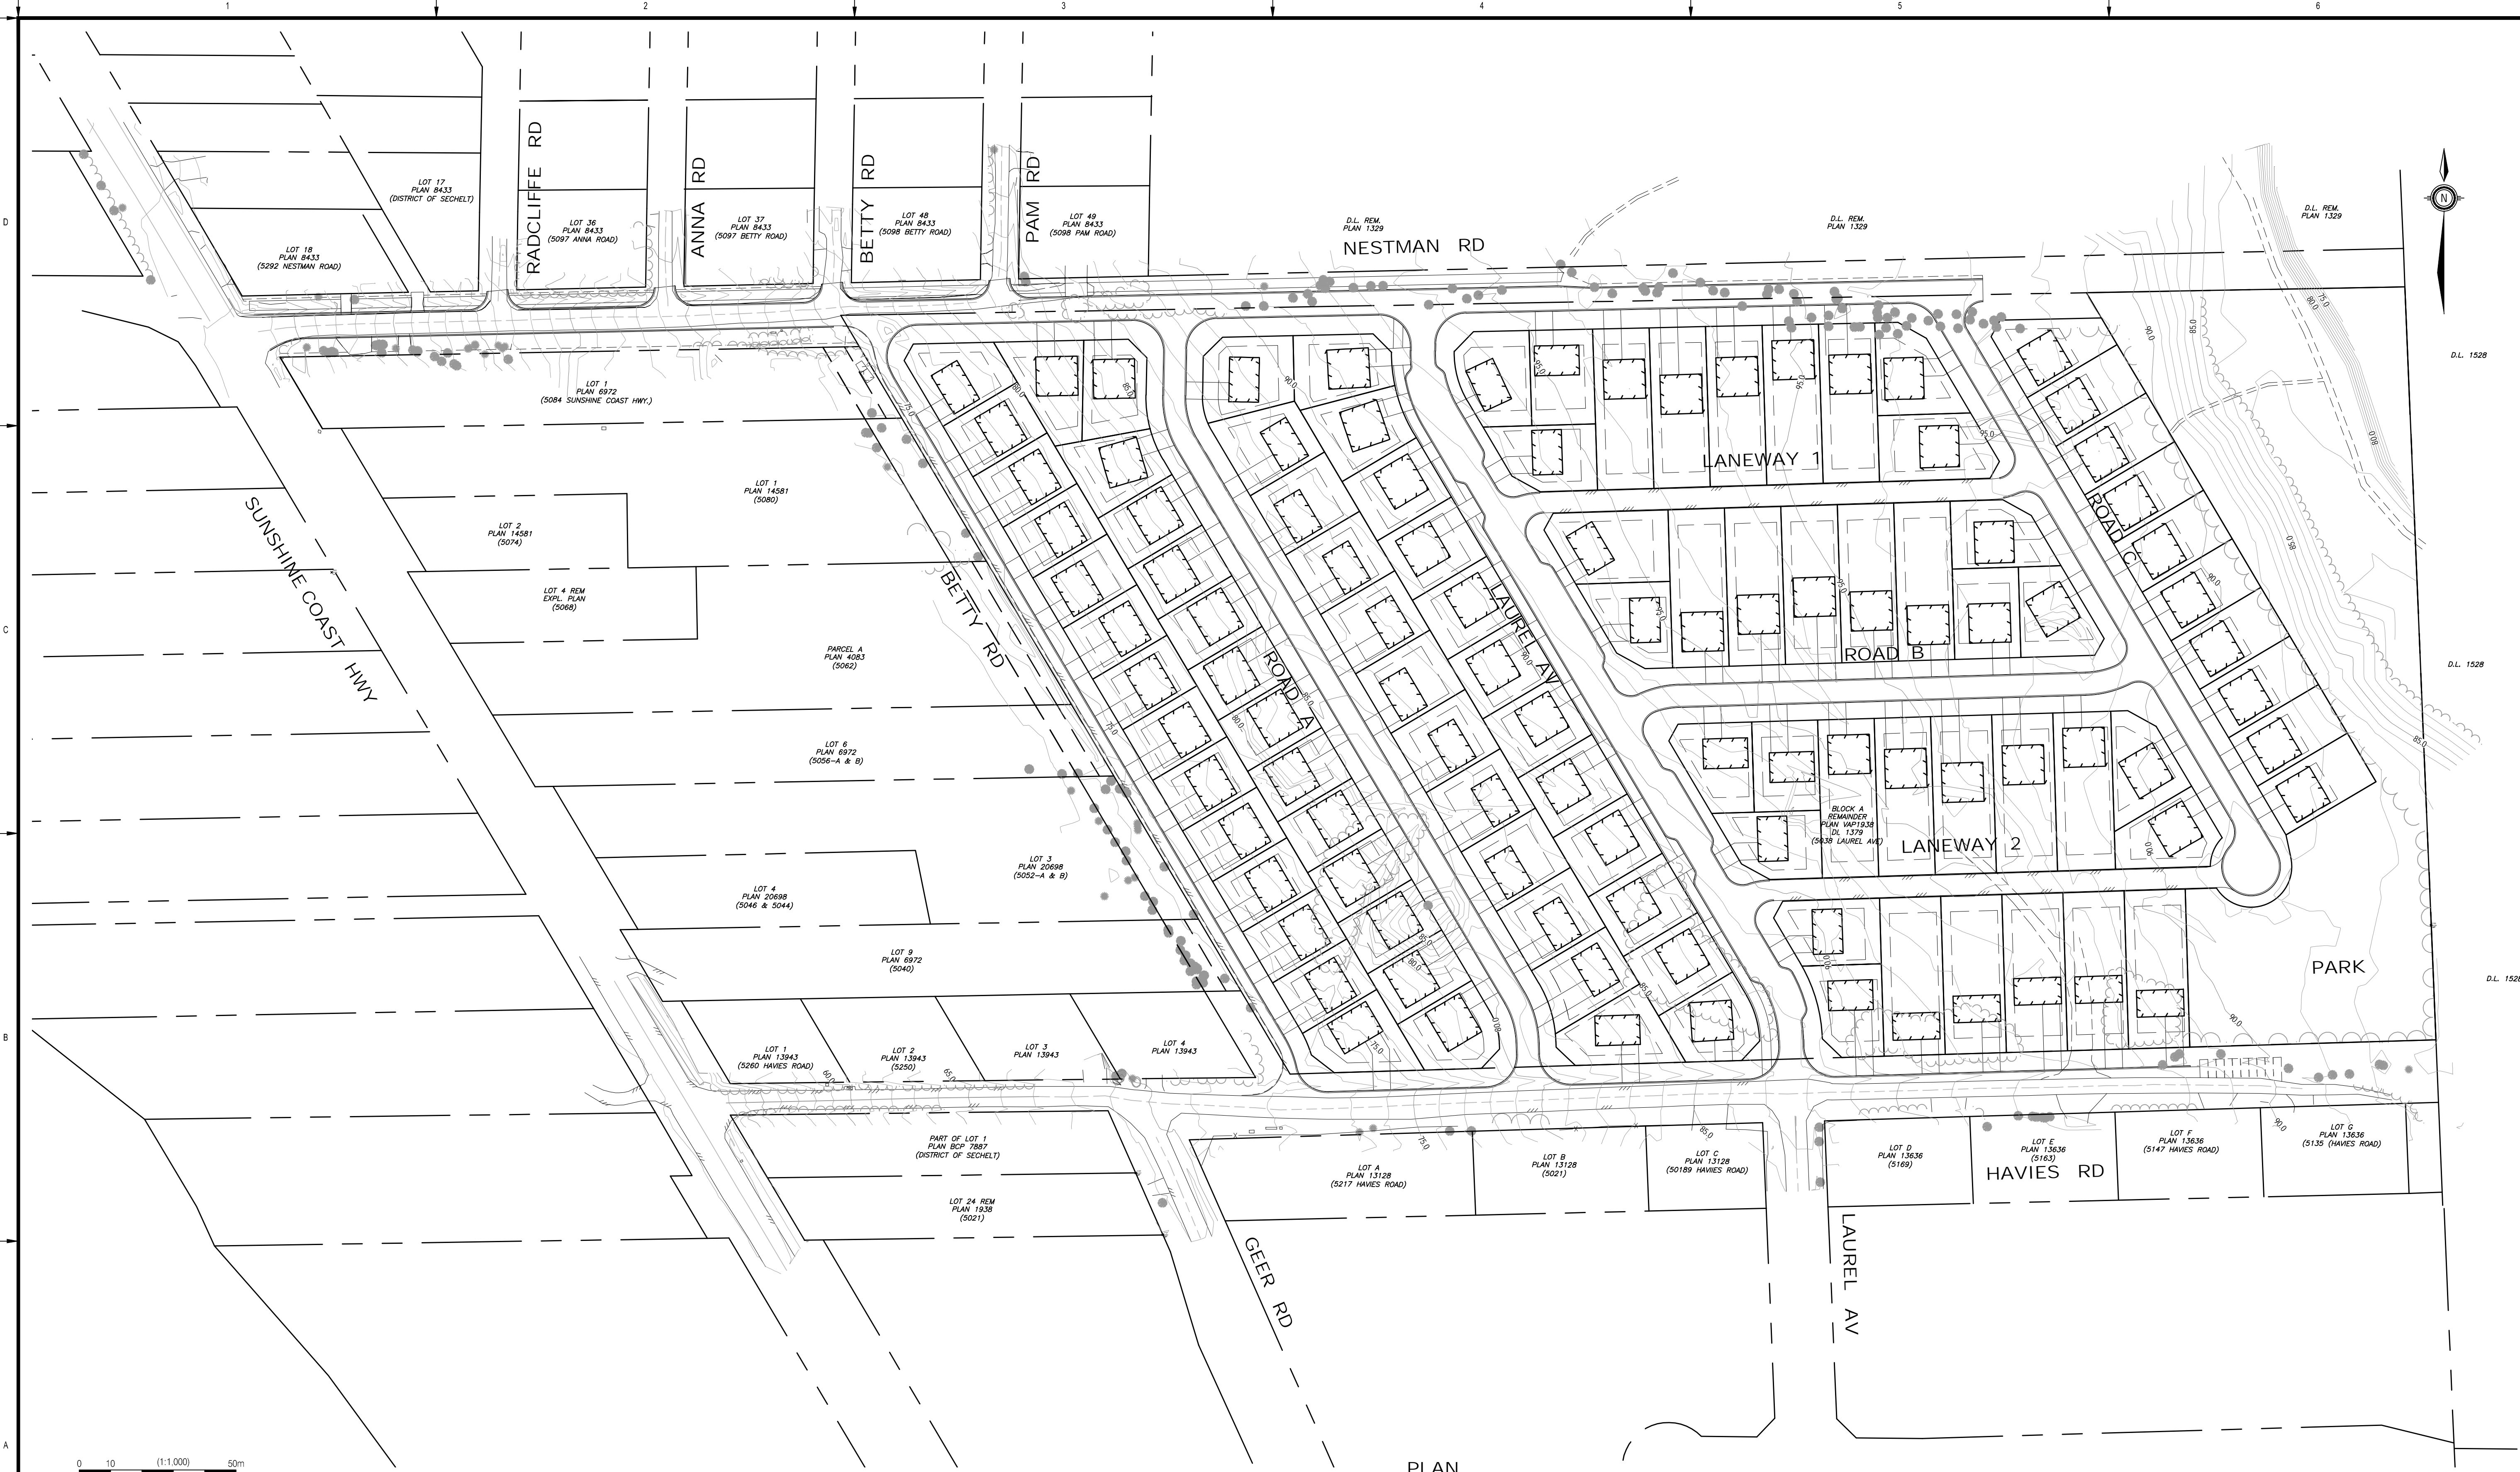

Rev	Date	Des	Dwn	Chk	Description	Rev	Date	Des	Dwn	Chk	Description
A	2022-04-22				FOR DP SUBMISSION						
B	2022-05-26				UPDATE TO PLR SUBMISSION						

DISTRICT OF SECHELT

BLOCK A, PLAN 1938, DL 1379
 HAVIES RD & NESTMAN RD SUBDIVISION
 PLR APPLICATION - SUBDIVISION SITE PLAN

Project No. 4155.011	Drawing No. PR-PLR-FIG 3	Rev. B
Group CIVIL		